
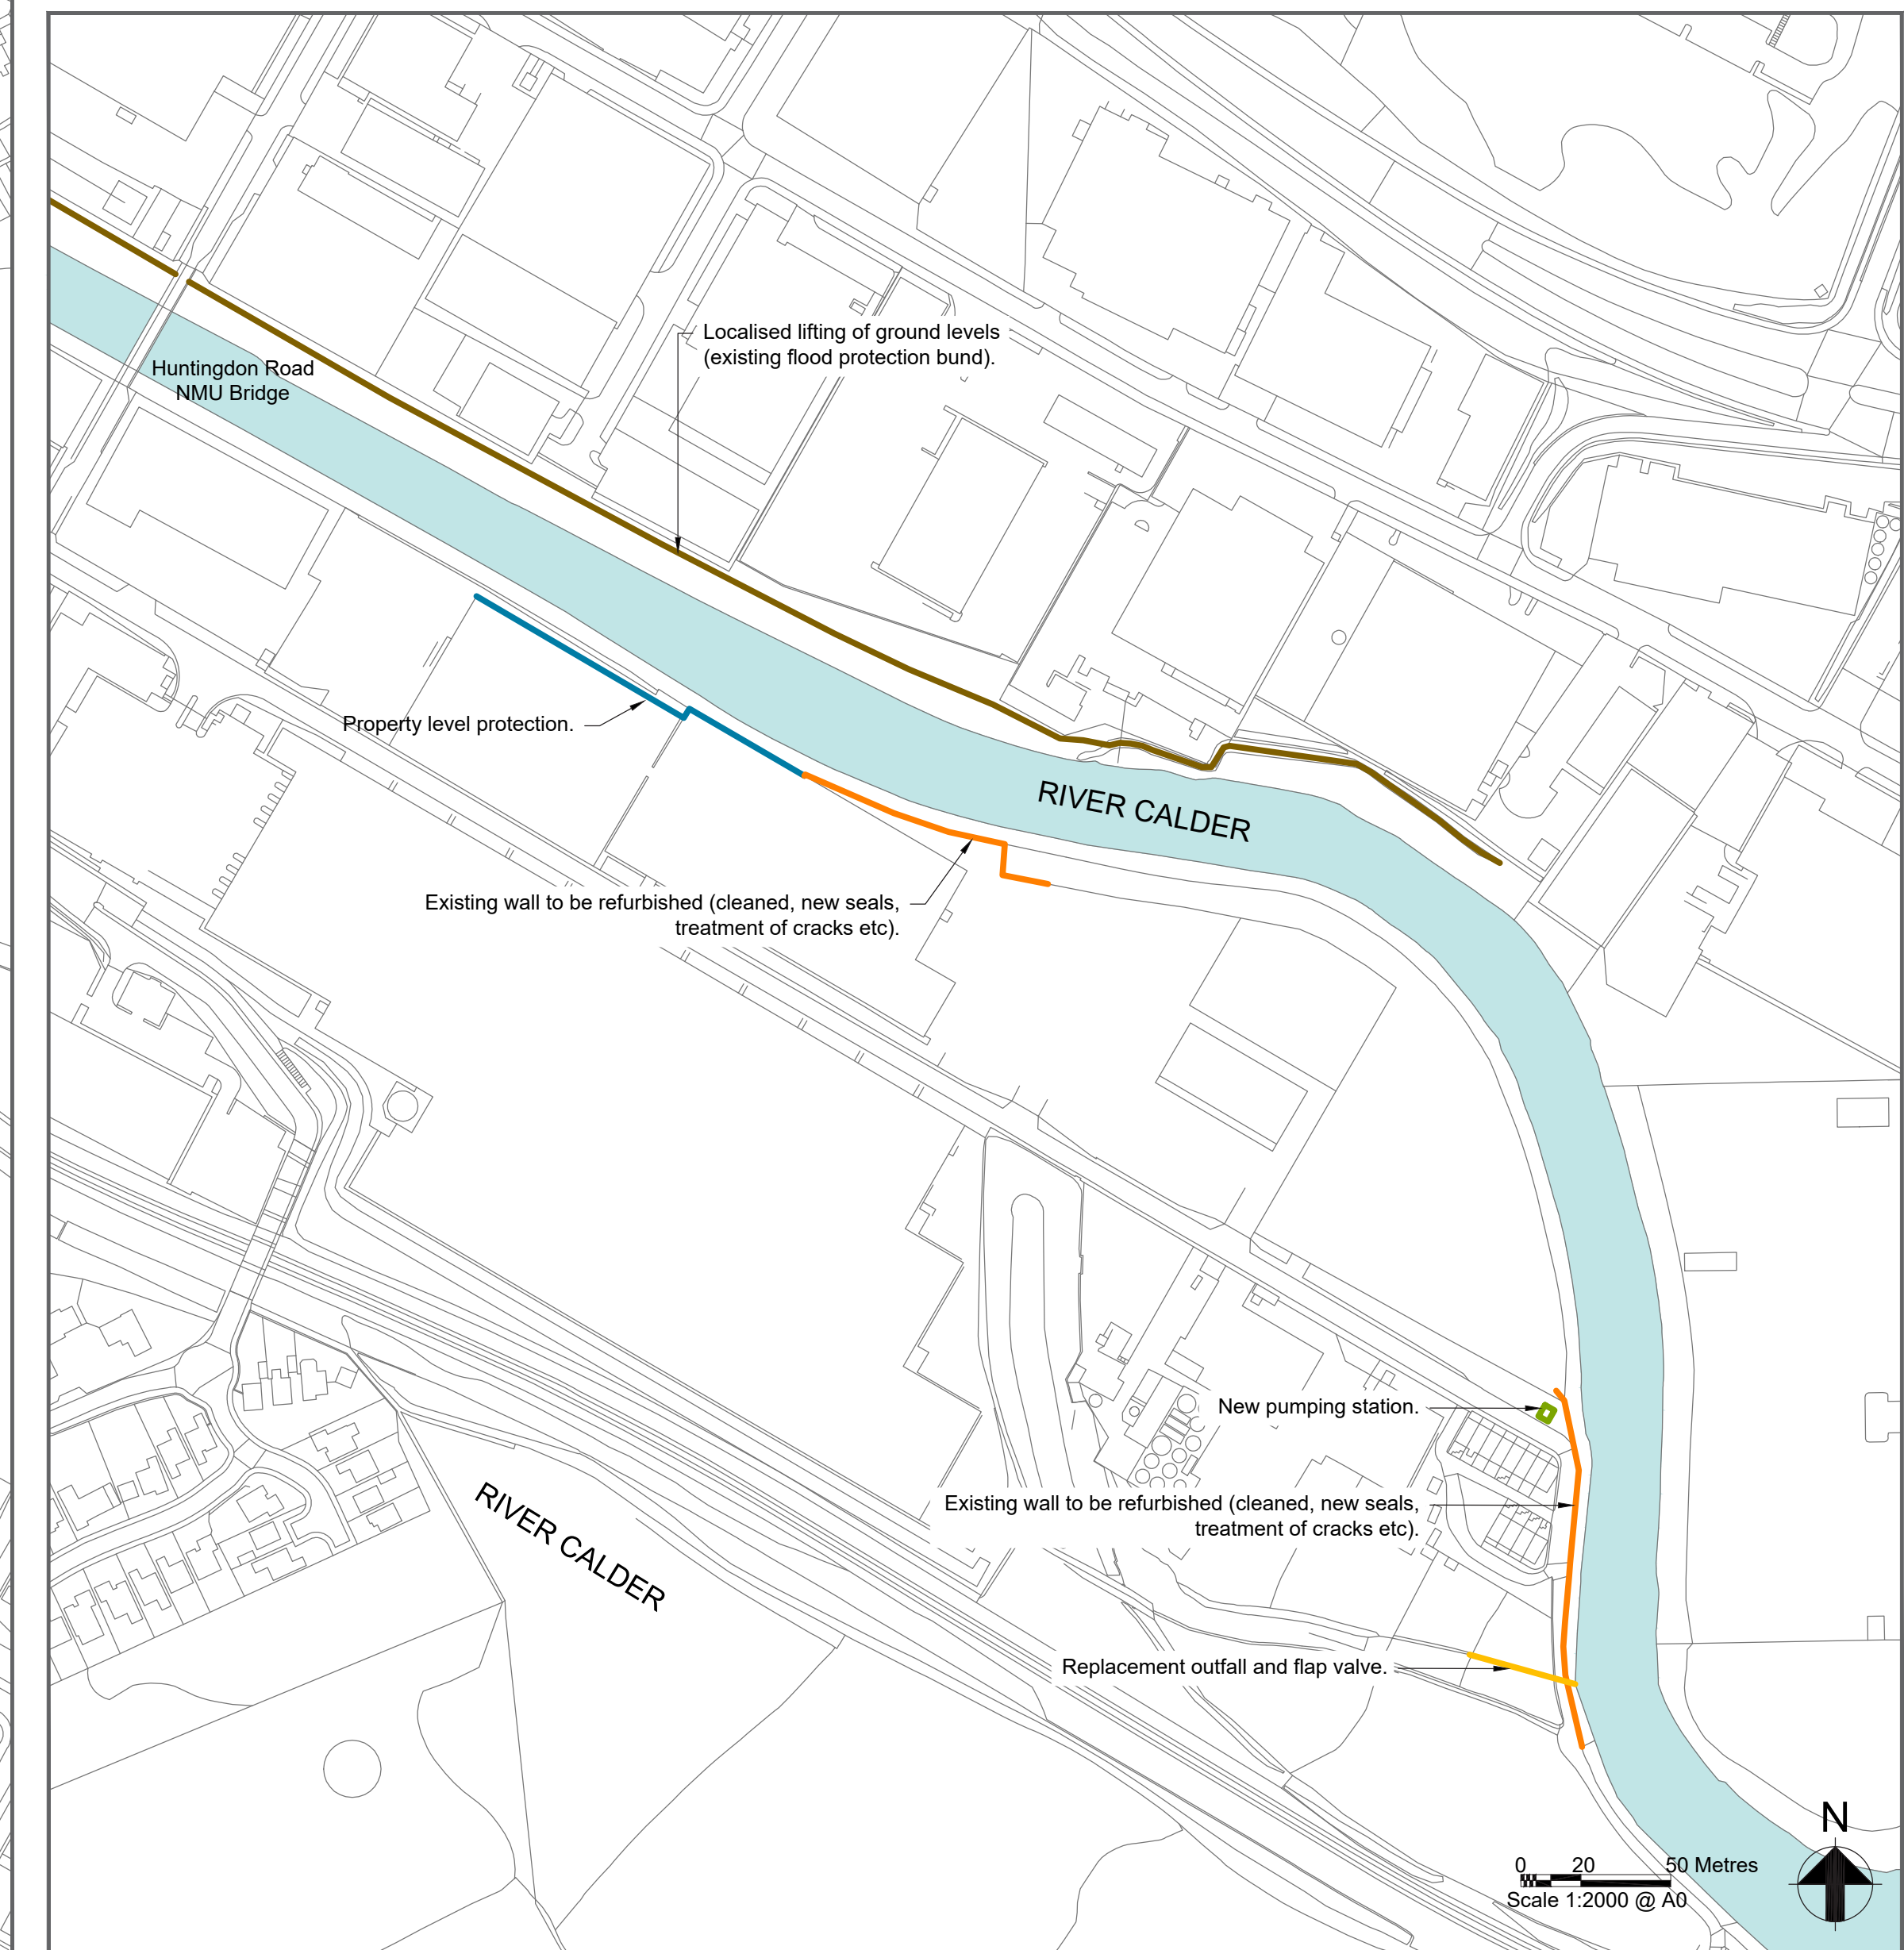


Brighouse Flood Alleviation Scheme Masterplan

Overview of Works

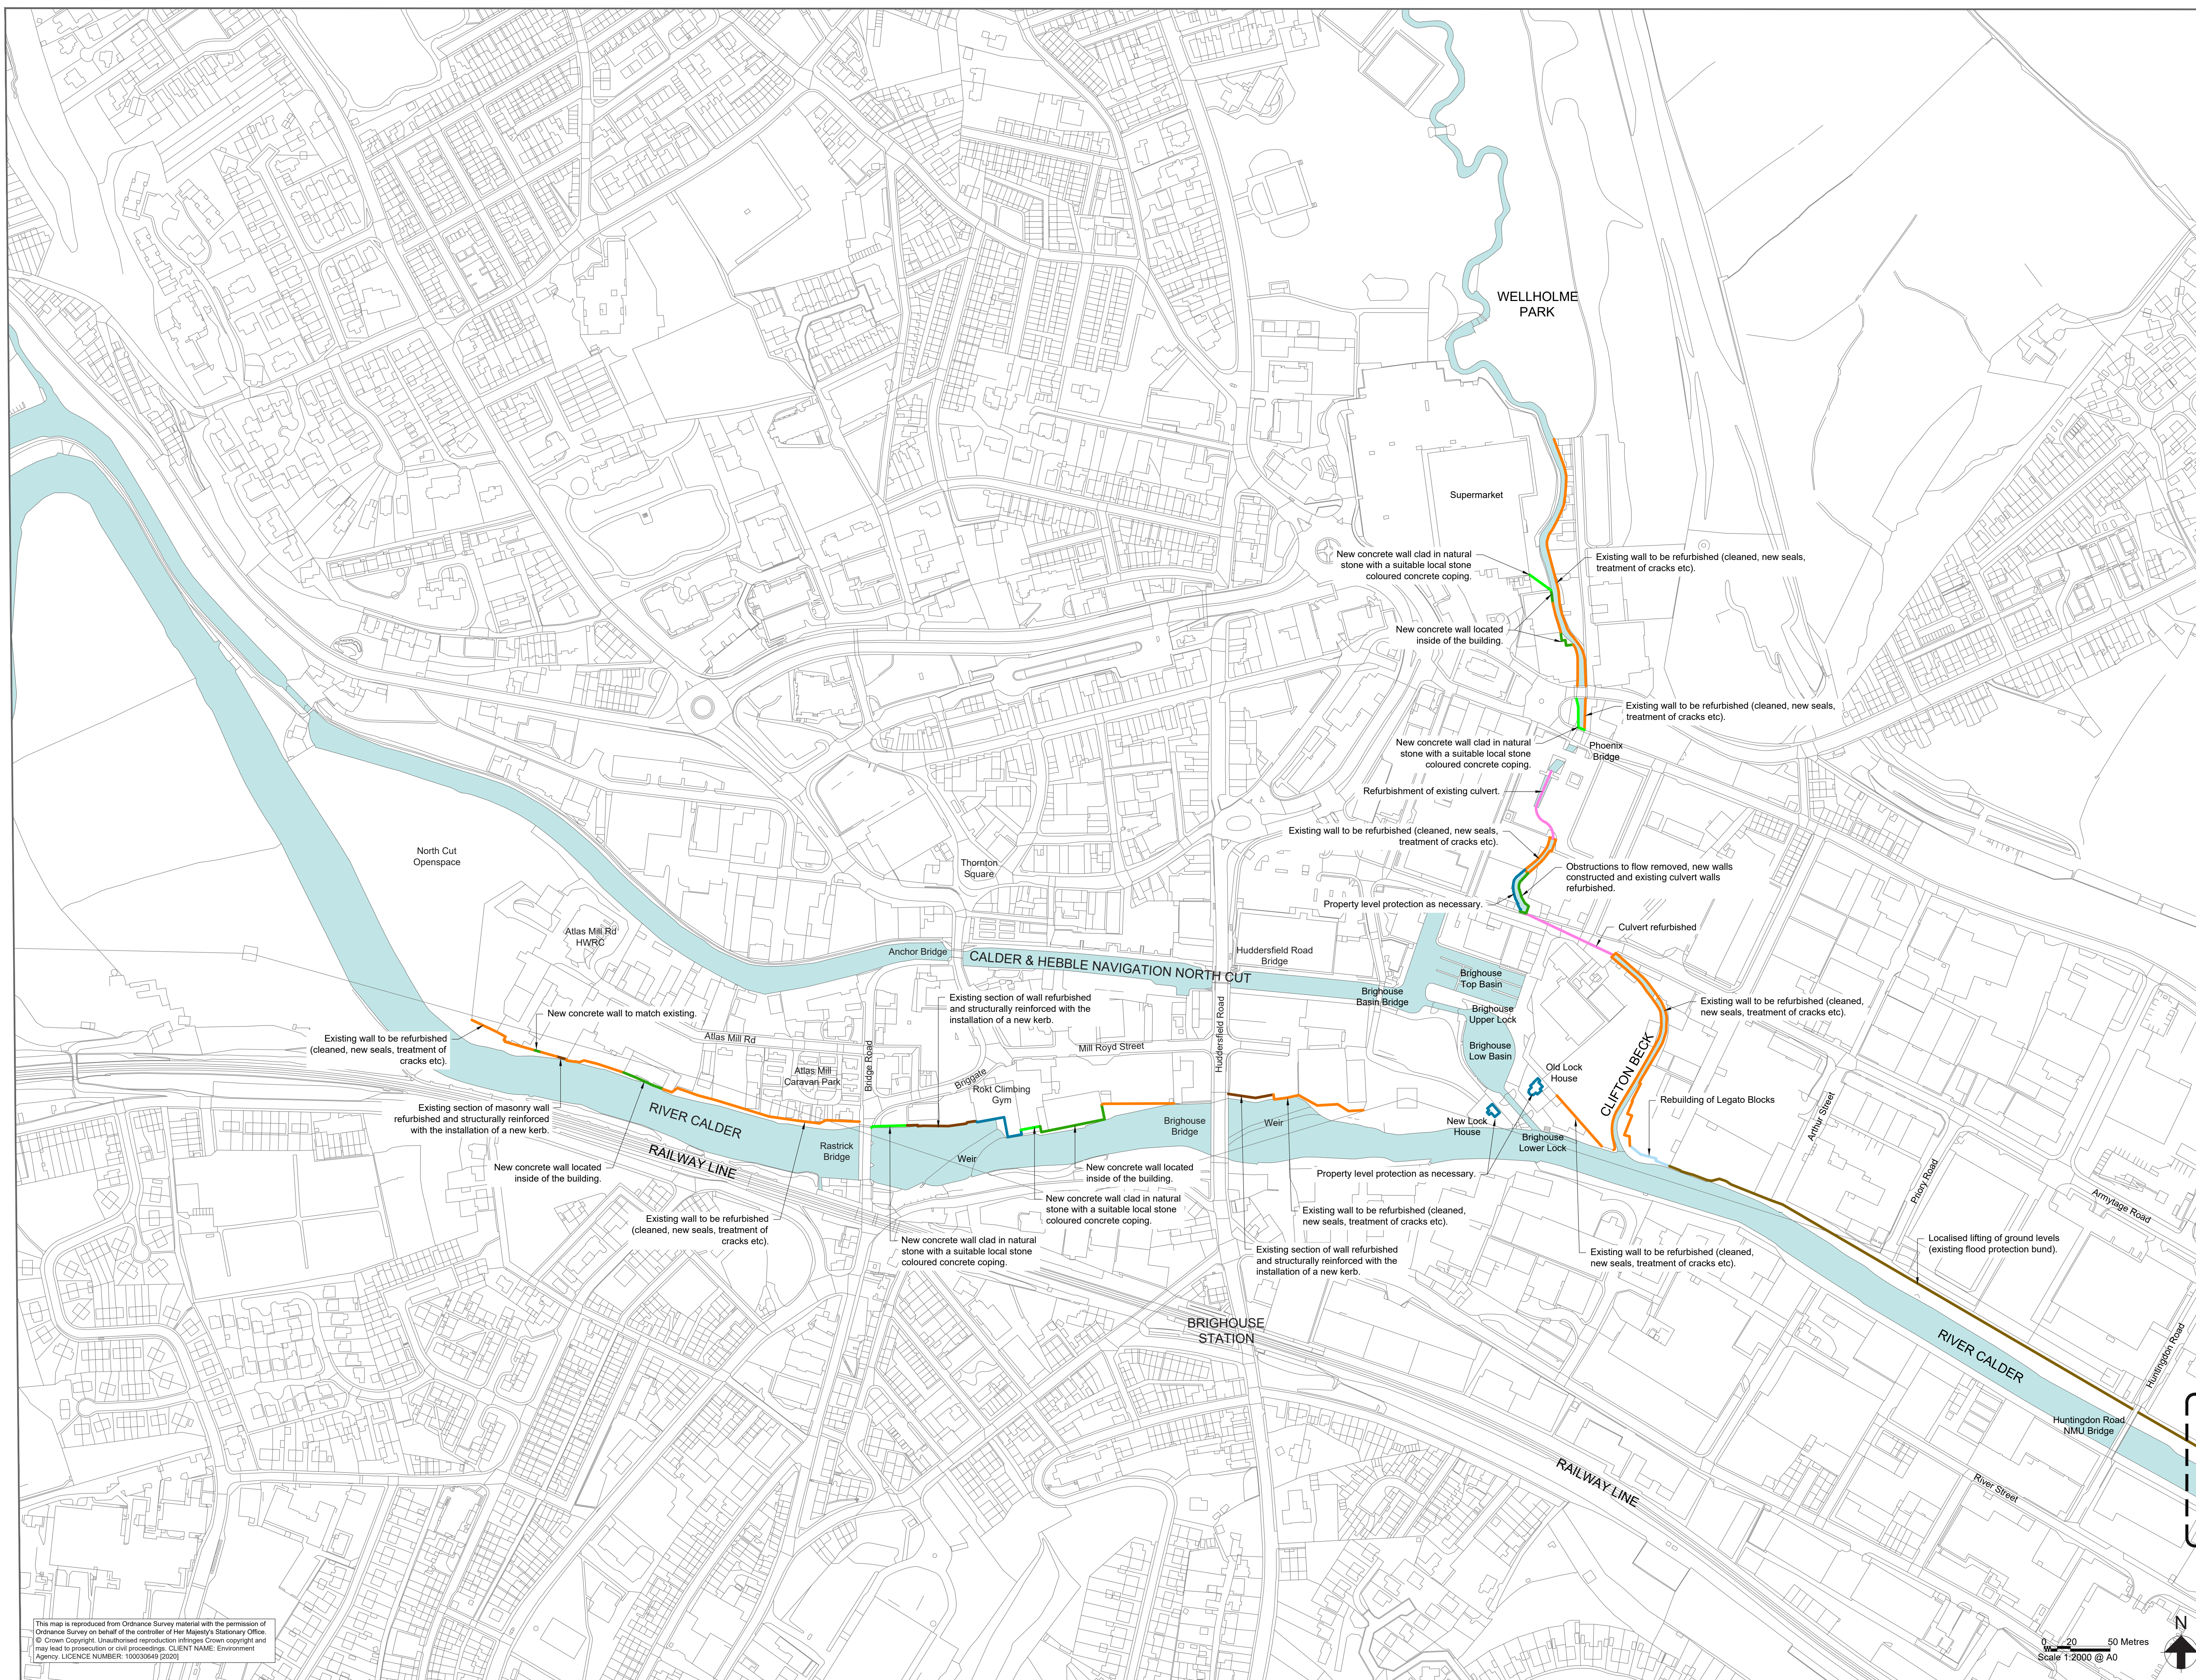

CONTINUED...

- KEY**
- New Concrete Wall - Exposed
 - New Concrete Wall - Clad
 - Refurbish Existing Wall
 - Reinforce Existing Wall
 - Raised Ground Levels
 - Property Level Defence
 - Refurbish Culvert
 - New Pumping Station
 - Replace Outfall & Flap Valve

This map is reproduced from Ordnance Survey material with the permission of Ordnance Survey on behalf of the Controller of Her Majesty's Stationery Office. © Crown Copyright. Unauthorised reproduction infringes Crown copyright and may lead to prosecution or civil proceedings. CLIENT NAME: Environment Agency. LICENCE NUMBER: 100030649 (2020)